


MS VIEW: FIG. 5
00727A245TP001.dwg
LIMAN: PLOT
CTB: F&O Standard
LUCS: WRID

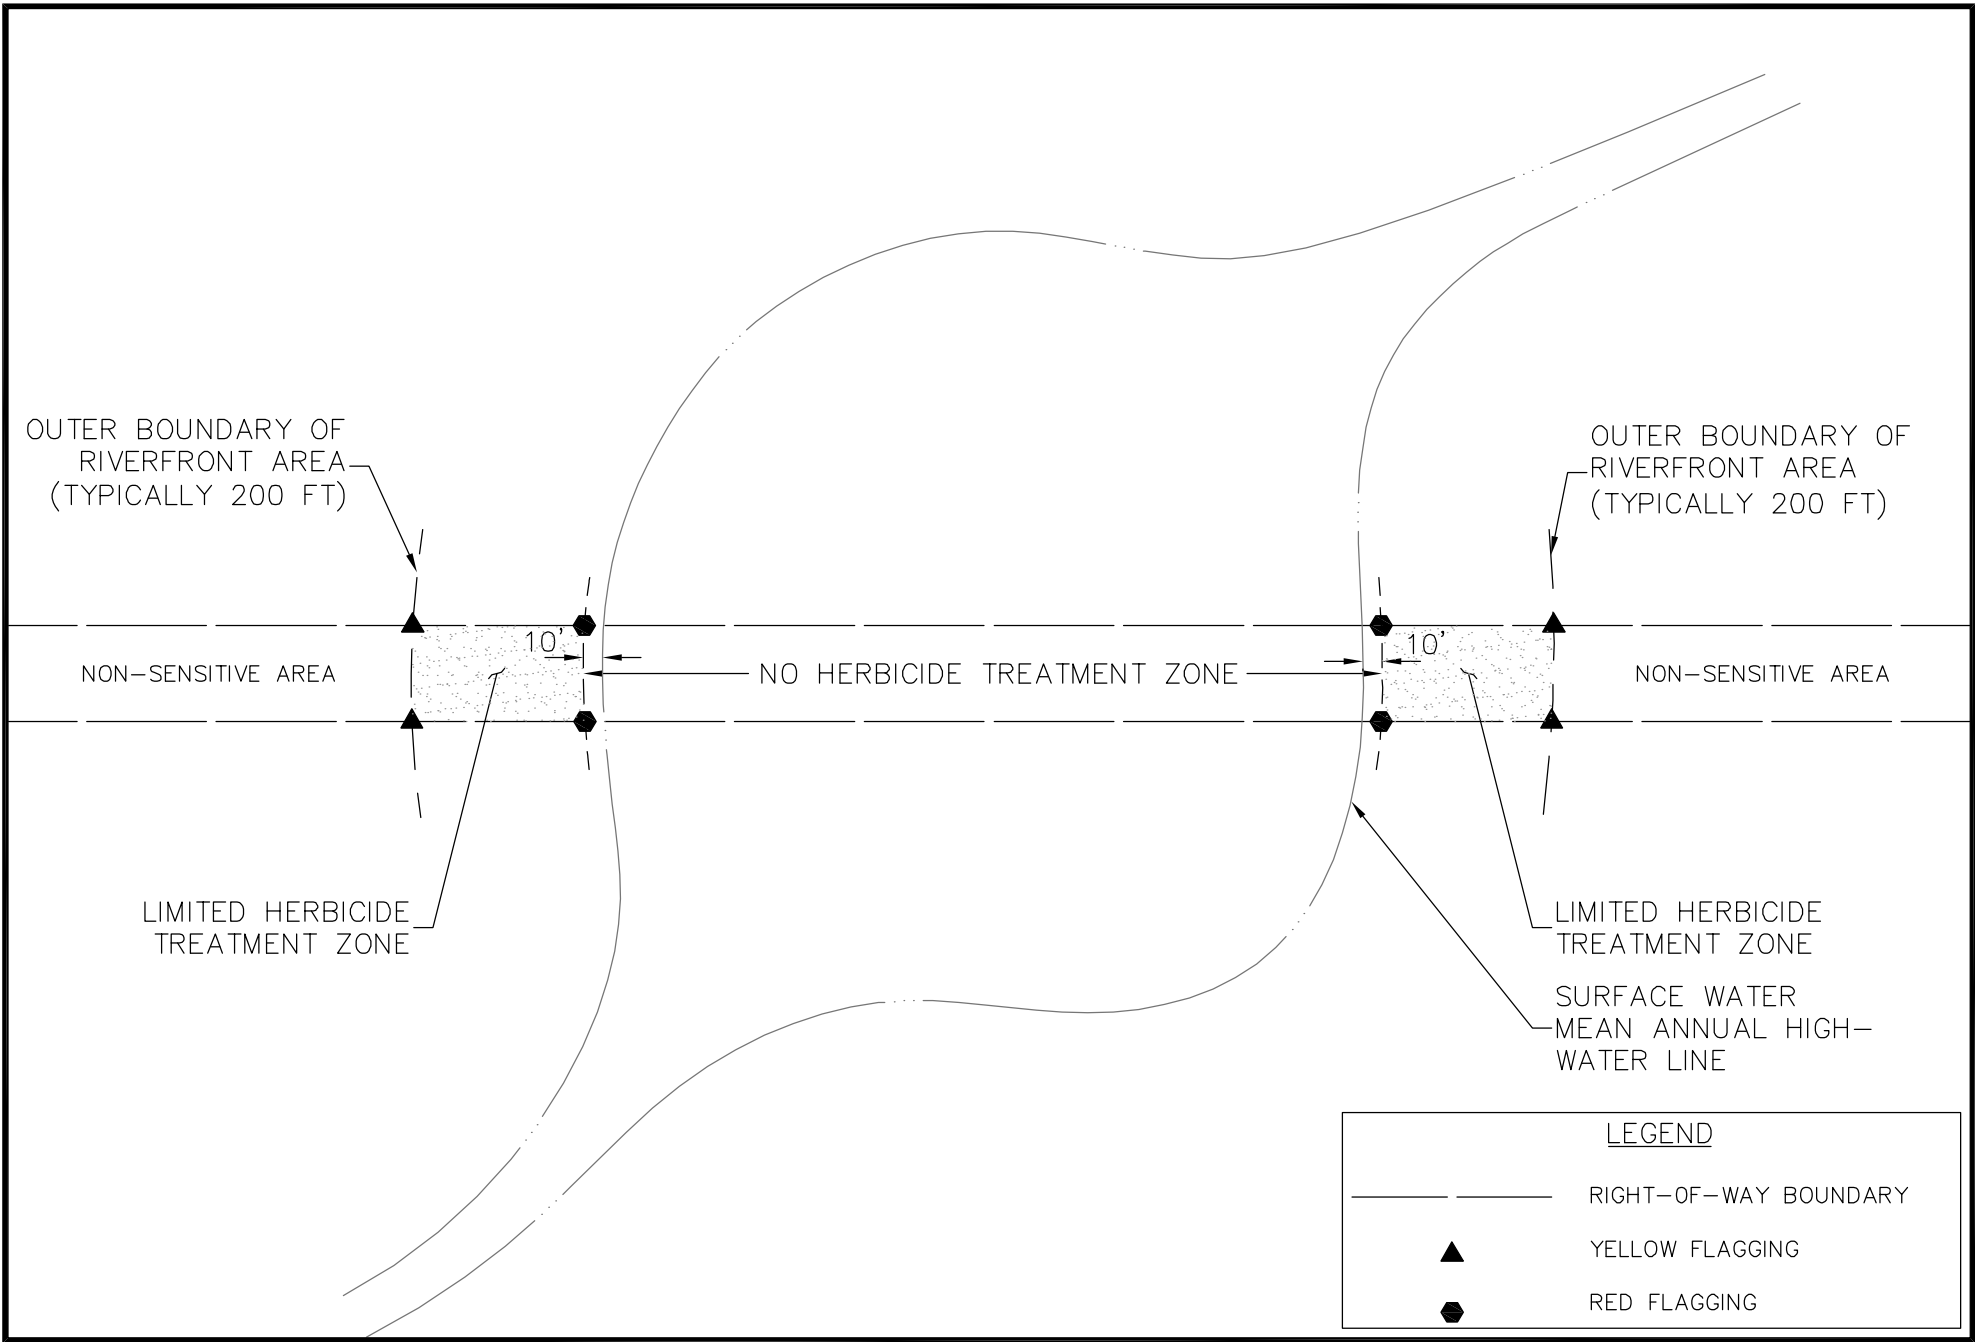

SCALE:	
HORIZ.: N.T.S.	
VERT.: N/A	
DATUM:	
HORIZ.: N/A	
VERT.: N/A	
0 GRAPHIC SCALE	

WWW.FandO.COM



FUSS & O'NEILL
Discipline to Deliver

78 INTERSTATE DR WEST SPRINGFIELD, MA 01089 413.452.0445

HOLYOKE GAS & ELECTRIC DEPARTMENT
METHOD TO FLAG STANDING SURFACE WATER
VEGETATION MANAGEMENT PLAN

HOLYOKE MASSACHUSETTS

PROJ. No.: 2000727.A55
DATE: NOVEMBER 2007

FIG. 5