



UCS: WRLD
 LMS VIEW: FIG. 6
 00727A245TP001.dwg
 LMAN: PLOT
 CTB: F&O Standard

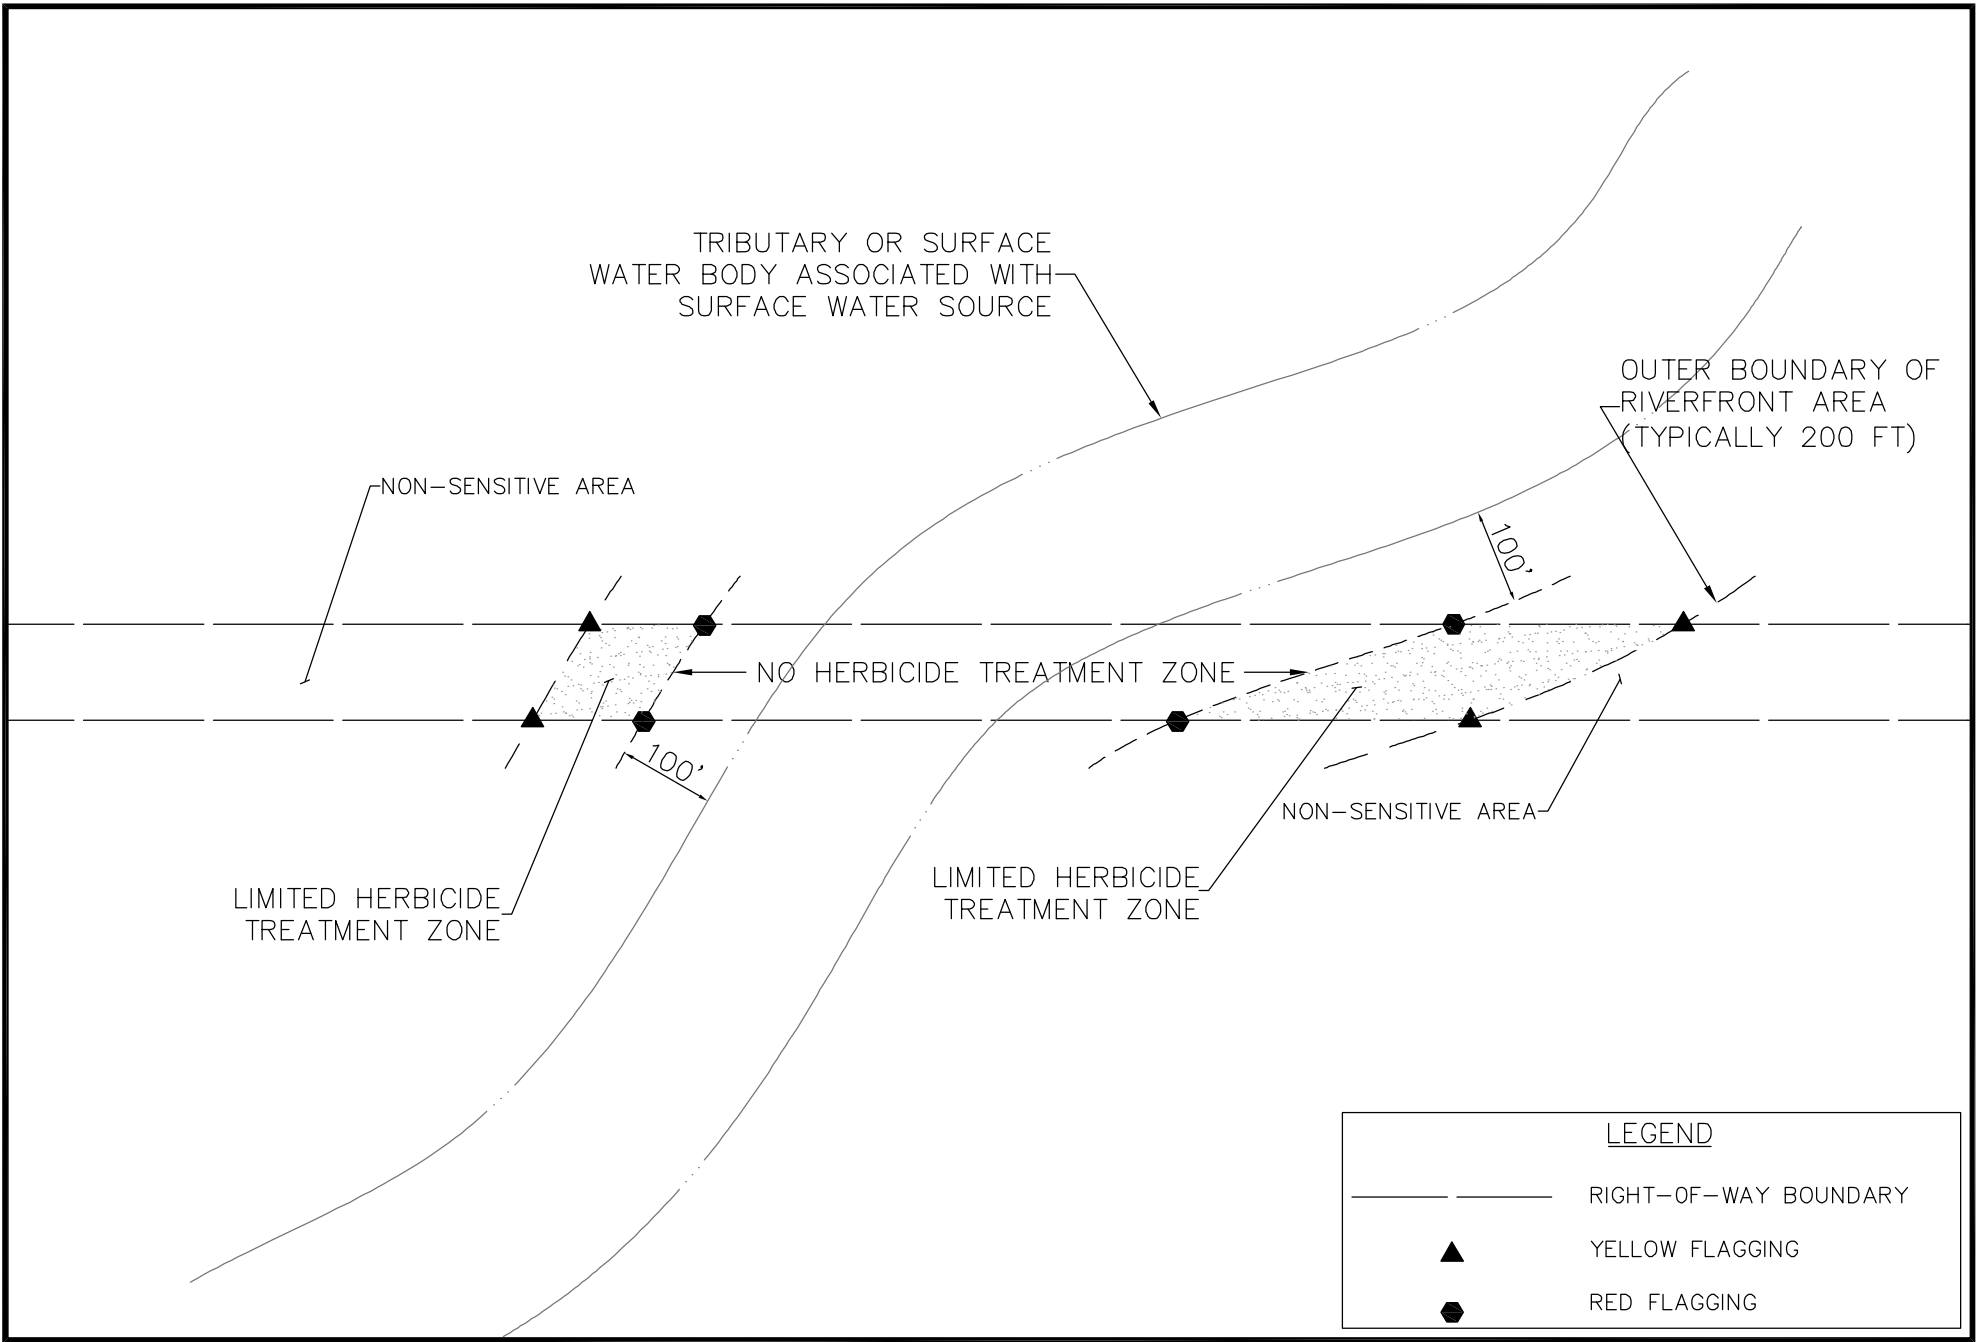

LEGEND	
	RIGHT-OF-WAY BOUNDARY
	YELLOW FLAGGING
	RED FLAGGING

SCALE:	
HORIZ.: N.T.S.	
VERT.: N/A	
DATUM:	
HORIZ.: N/A	
VERT.: N/A	
	
GRAPHIC SCALE	

WWW.FandO.COM



FUSS & O'NEILL
Discipline to Deliver

78 INTERSTATE DR WEST SPRINGFIELD, MA 01089 413.452.0445

HOLYOKE GAS & ELECTRIC DEPARTMENT
 METHOD TO FLAG TRIBUTARY TO PUBLIC SURFACE WATER SUPPLY
 VEGETATION MANAGEMENT PLAN
 HOLYOKE MASSACHUSETTS

PROJ. No.: 2000727.A55
 DATE: NOVEMBER 2007

FIG. 6