


MS VIEW: FIG. 8  
00727A245TP001.dwg  
LUCS: WR1D  
LIMAN: PLOT  
CTB: F&O Standard

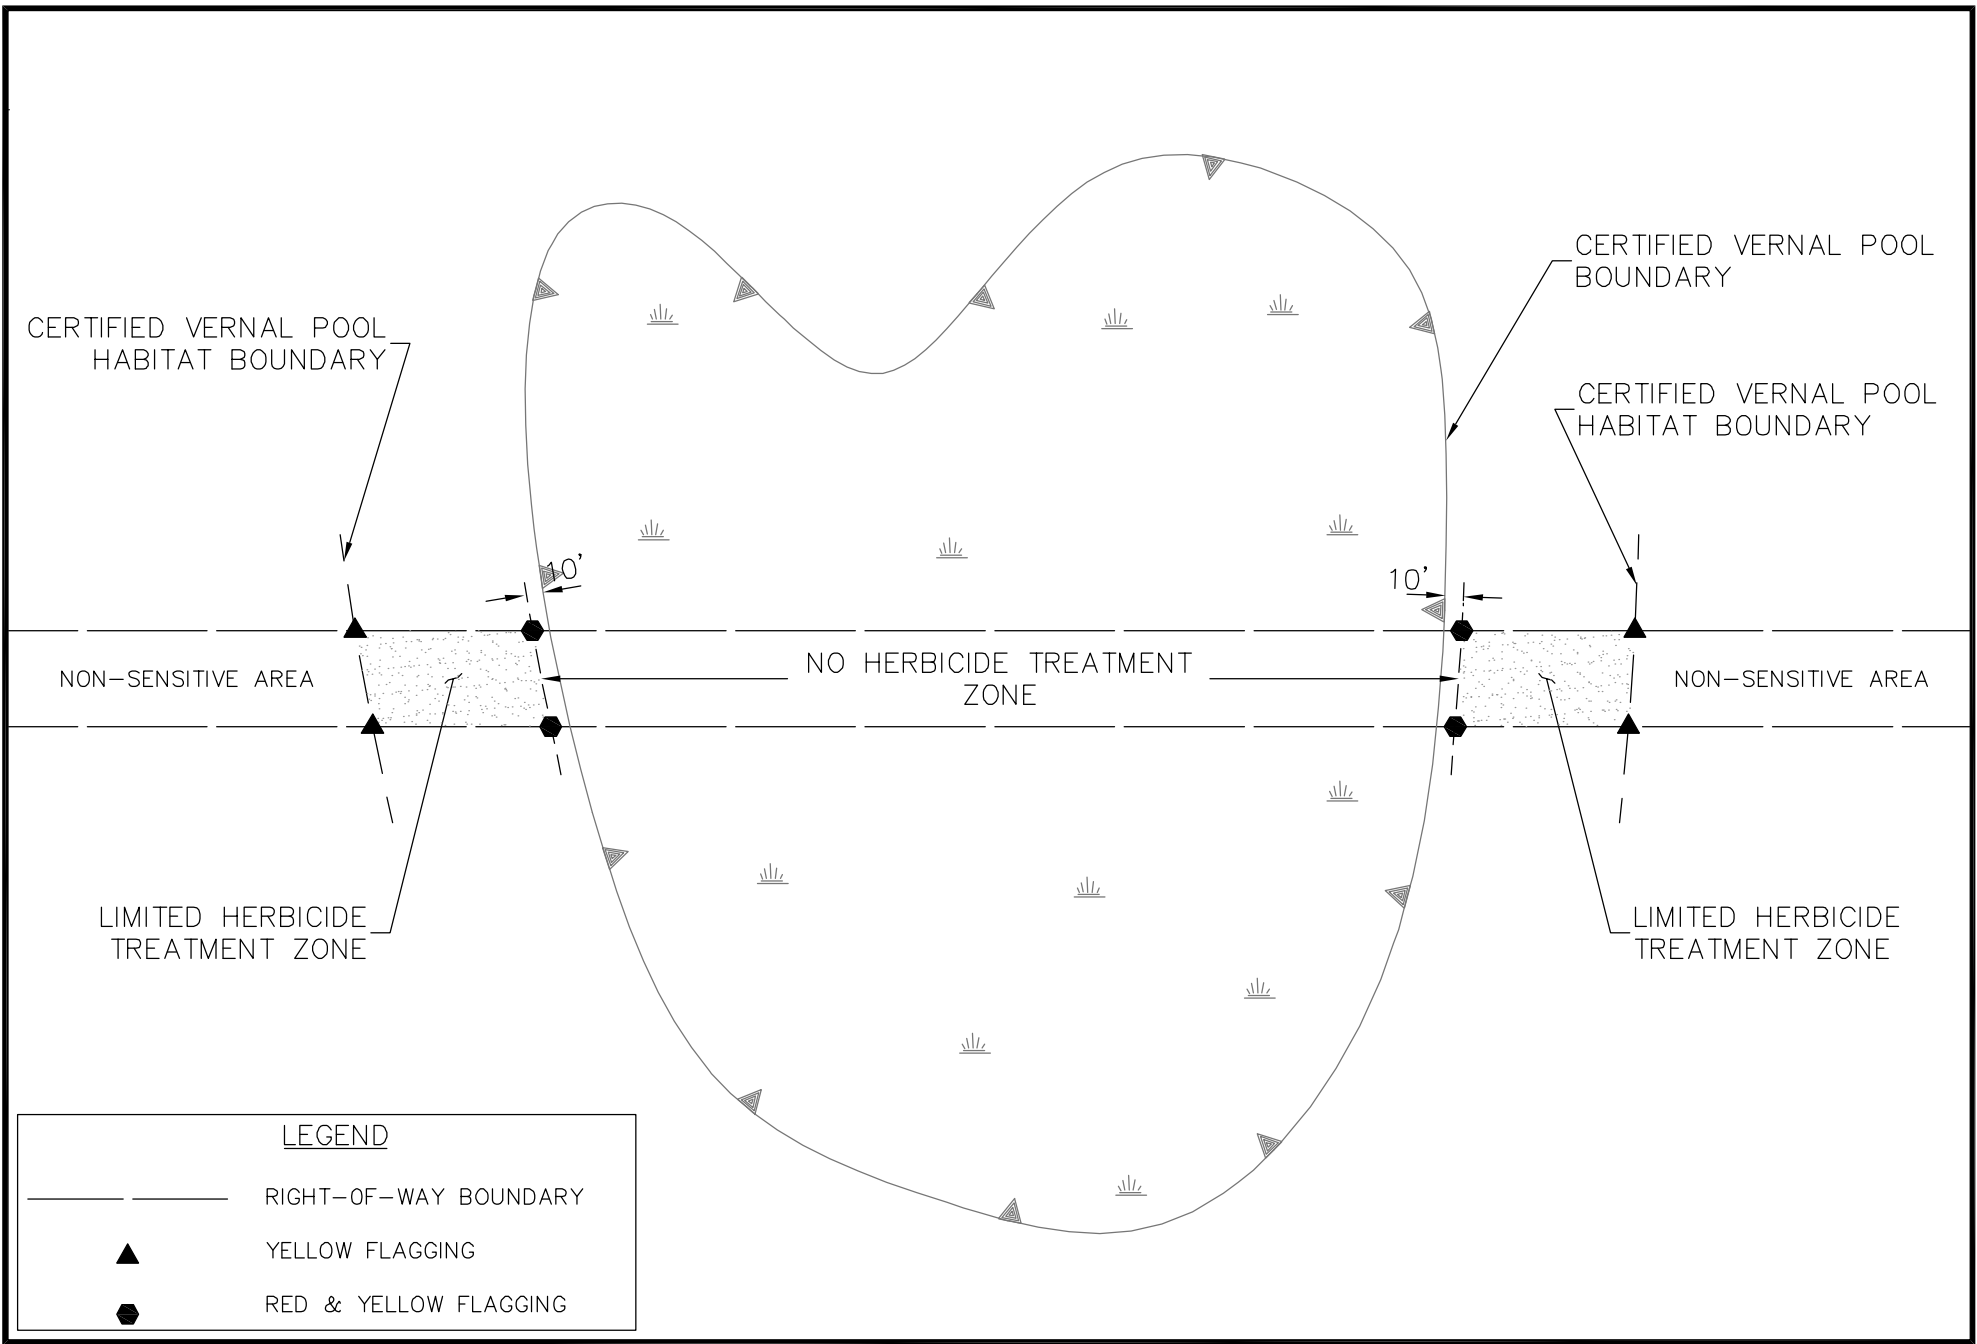

**LEGEND**

- RIGHT-OF-WAY BOUNDARY
- ▲ YELLOW FLAGGING
- RED & YELLOW FLAGGING

SCALE:	
HORZ.:	N.T.S.
VERT.:	N/A
DATUM:	
HORZ.:	N/A
VERT.:	N/A
0 GRAPHIC SCALE	

WWW.FandO.COM



**FUSS & O'NEILL**  
*Discipline to Deliver*

78 INTERSTATE DR WEST SPRINGFIELD, MA 01089 413.452.0445

HOLYOKE GAS & ELECTRIC DEPARTMENT  
METHOD TO FLAG CERTIFIED VERNAL POOLS  
VEGETATION MANAGEMENT PLAN

HOLYOKE MASSACHUSETTS

PROJ. No.: 2000727.A55  
DATE: NOVEMBER 2007

**FIG. 8**