


LUCS: WRLD  
MIS VIEW: 1000.E3  
LIMAN: ELEC-WELLZONE  
CTE: FRO Standard

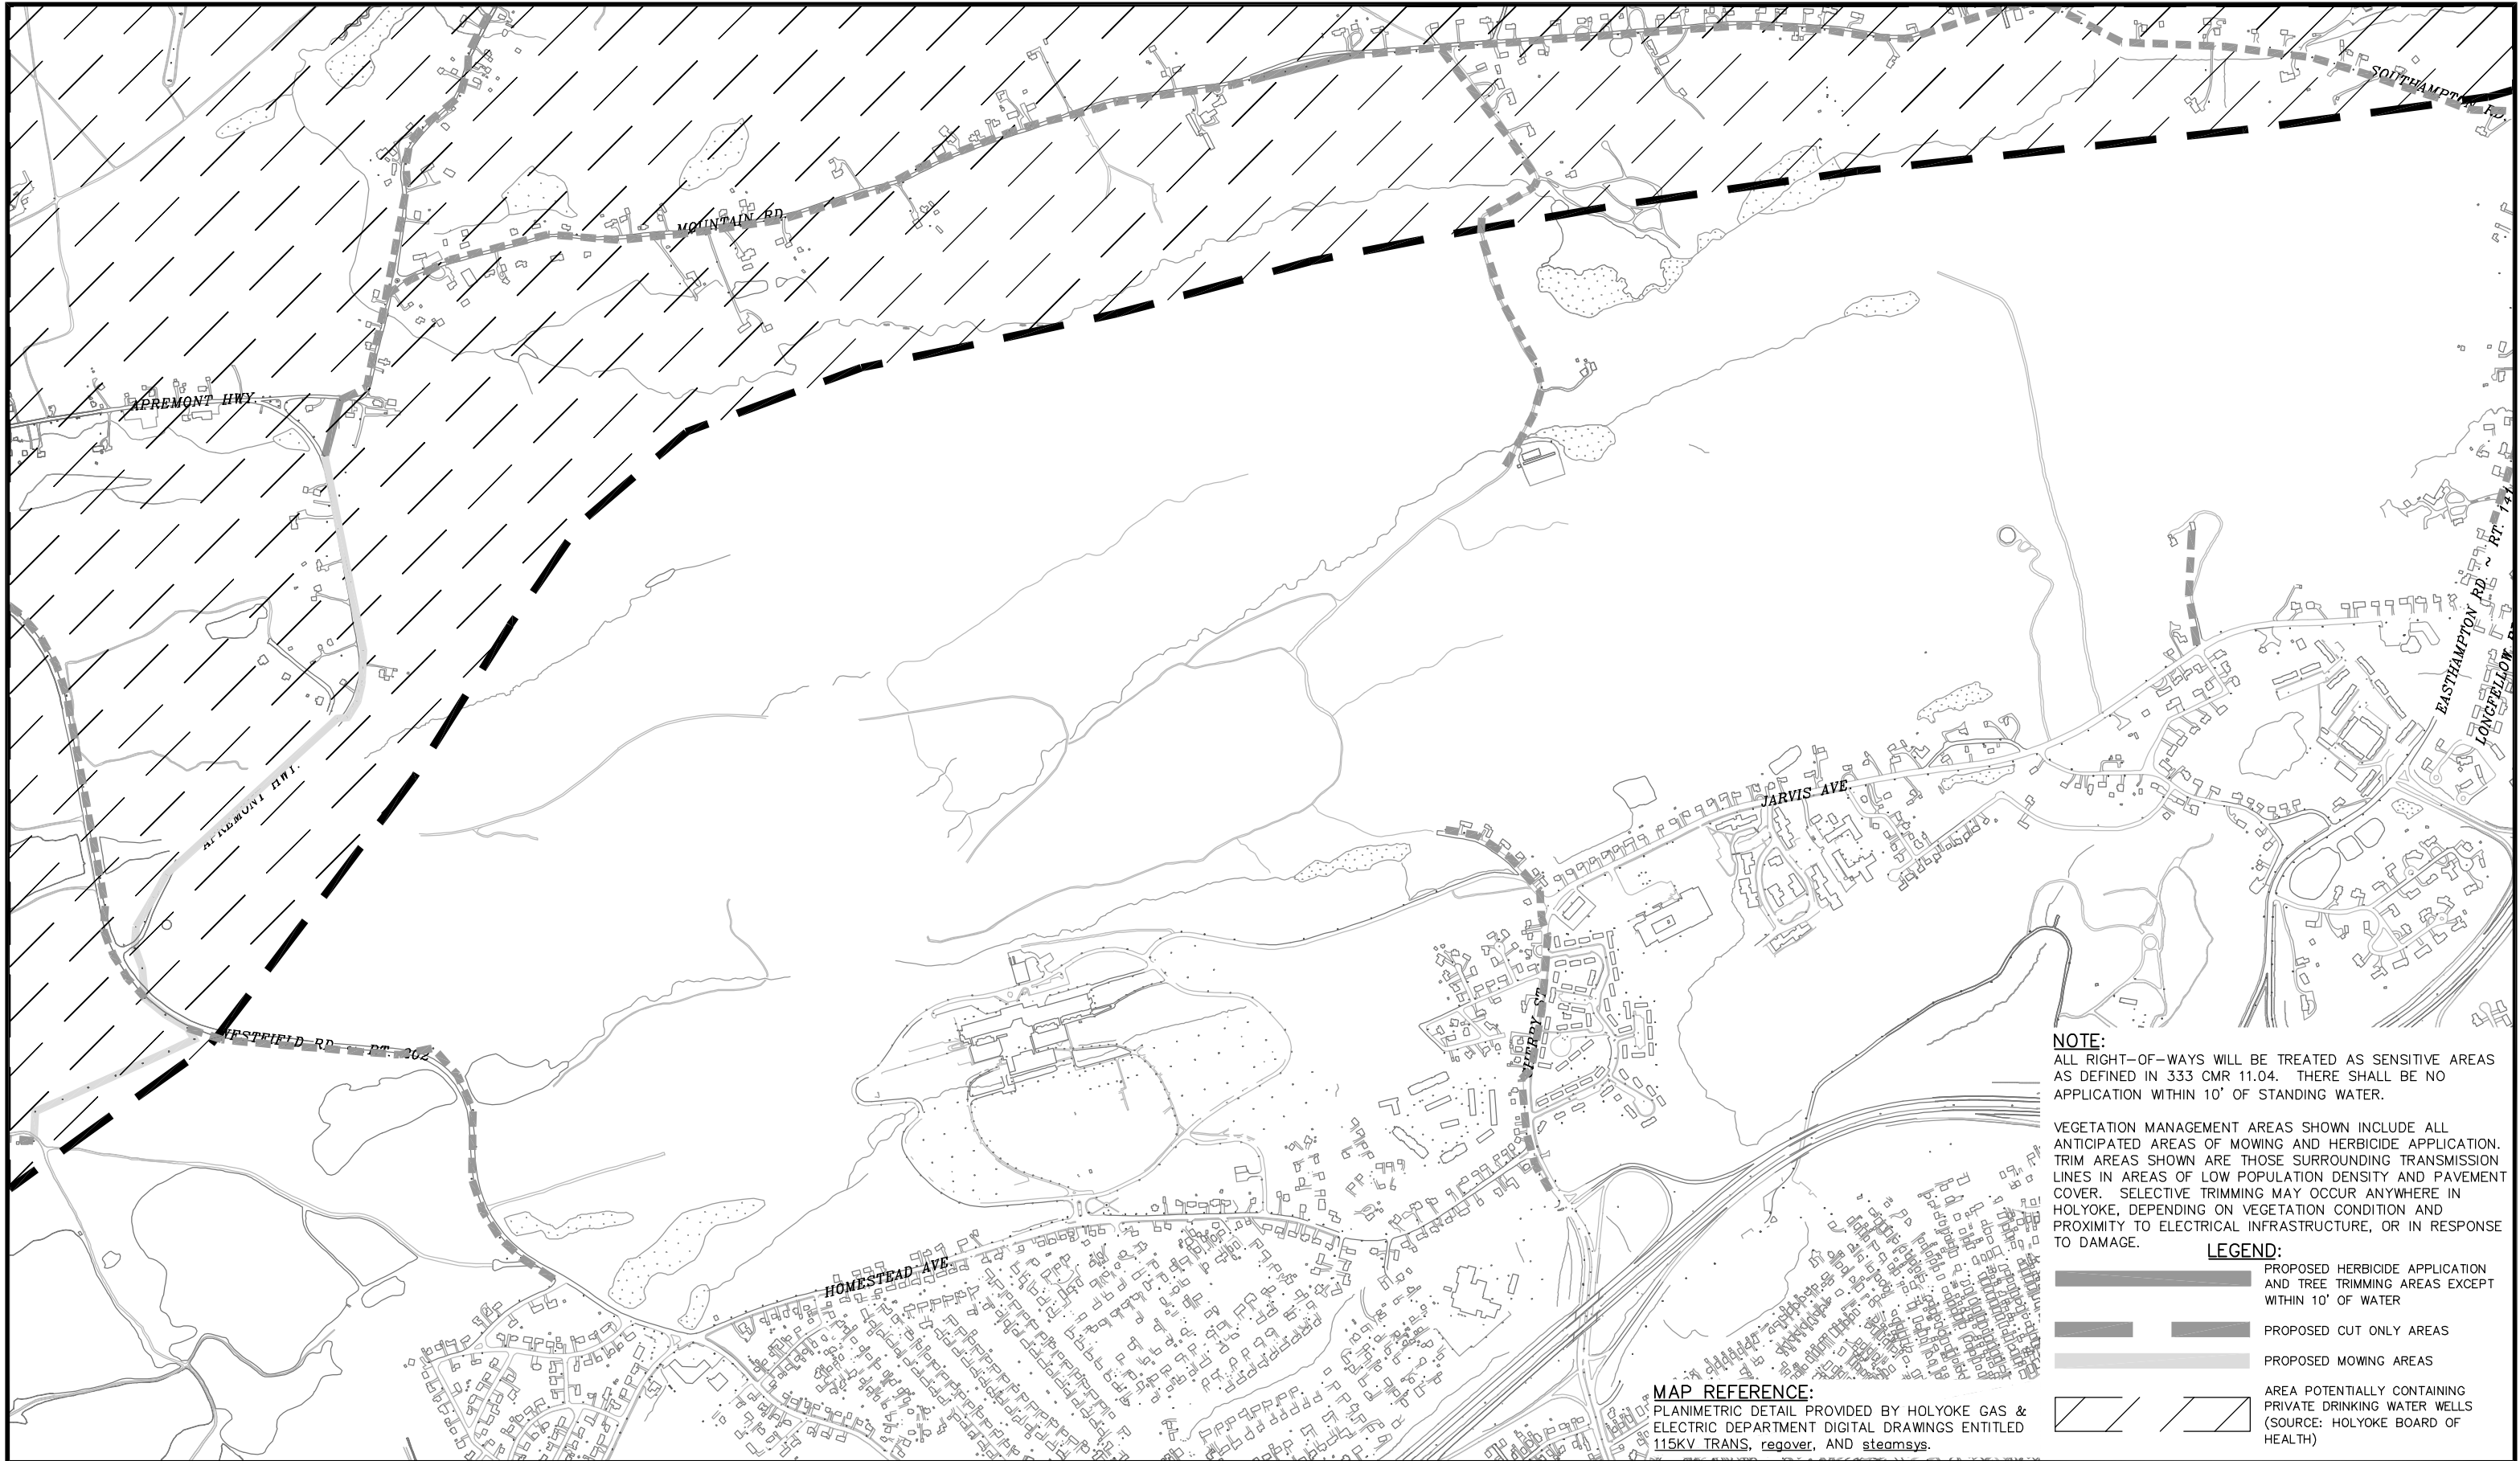

**NOTE:**  
ALL RIGHT-OF-WAYS WILL BE TREATED AS SENSITIVE AREAS AS DEFINED IN 333 CMR 11.04. THERE SHALL BE NO APPLICATION WITHIN 10' OF STANDING WATER.

VEGETATION MANAGEMENT AREAS SHOWN INCLUDE ALL ANTICIPATED AREAS OF MOWING AND HERBICIDE APPLICATION. TRIM AREAS SHOWN ARE THOSE SURROUNDING TRANSMISSION LINES IN AREAS OF LOW POPULATION DENSITY AND PAVEMENT COVER. SELECTIVE TRIMMING MAY OCCUR ANYWHERE IN HOLYOKE, DEPENDING ON VEGETATION CONDITION AND PROXIMITY TO ELECTRICAL INFRASTRUCTURE, OR IN RESPONSE TO DAMAGE.

**LEGEND:**

- PROPOSED HERBICIDE APPLICATION AND TREE TRIMMING AREAS EXCEPT WITHIN 10' OF WATER
- PROPOSED CUT ONLY AREAS
- PROPOSED MOWING AREAS
- AREA POTENTIALLY CONTAINING PRIVATE DRINKING WATER WELLS (SOURCE: HOLYOKE BOARD OF HEALTH)

**MAP REFERENCE:**  
PLANIMETRIC DETAIL PROVIDED BY HOLYOKE GAS & ELECTRIC DEPARTMENT DIGITAL DRAWINGS ENTITLED 115KV TRANS, regover, AND steamsys.

| No. | DATE | DESCRIPTION | BY |
|-----|------|-------------|----|
| 1.  |      |             |    |

|                |      |
|----------------|------|
| PROJ. MANAGER  |      |
| CHIEF DESIGNER |      |
| REVIEWED BY:   | DATE |

**SCALE:**  
 HORZ.: 1" = 1000'  
 VERT.: N/A  
**DATUM:**  
 HORZ.:  
 VERT.:  
  
 GRAPHIC SCALE



78 INTERSTATE DRIVE, WEST SPRINGFIELD, MA 01089  
 413.452.0445 www.FandO.com

CITY OF HOLYOKE GAS & ELECTRIC DEPT.  
 ELECTRIC TRANSMISSION / DISTRIBUTION SYSTEM  
 VEGETATION MANAGEMENT PLAN 2004-2008

HOLYOKE

MASSACHUSETTS

PROJ. No.: 2000727.A53  
 DATE: MARCH 16, 2007

**FIG. 1**