


SURFACE WATER SOURCE  
UPPER BOUNDARY OF BANK

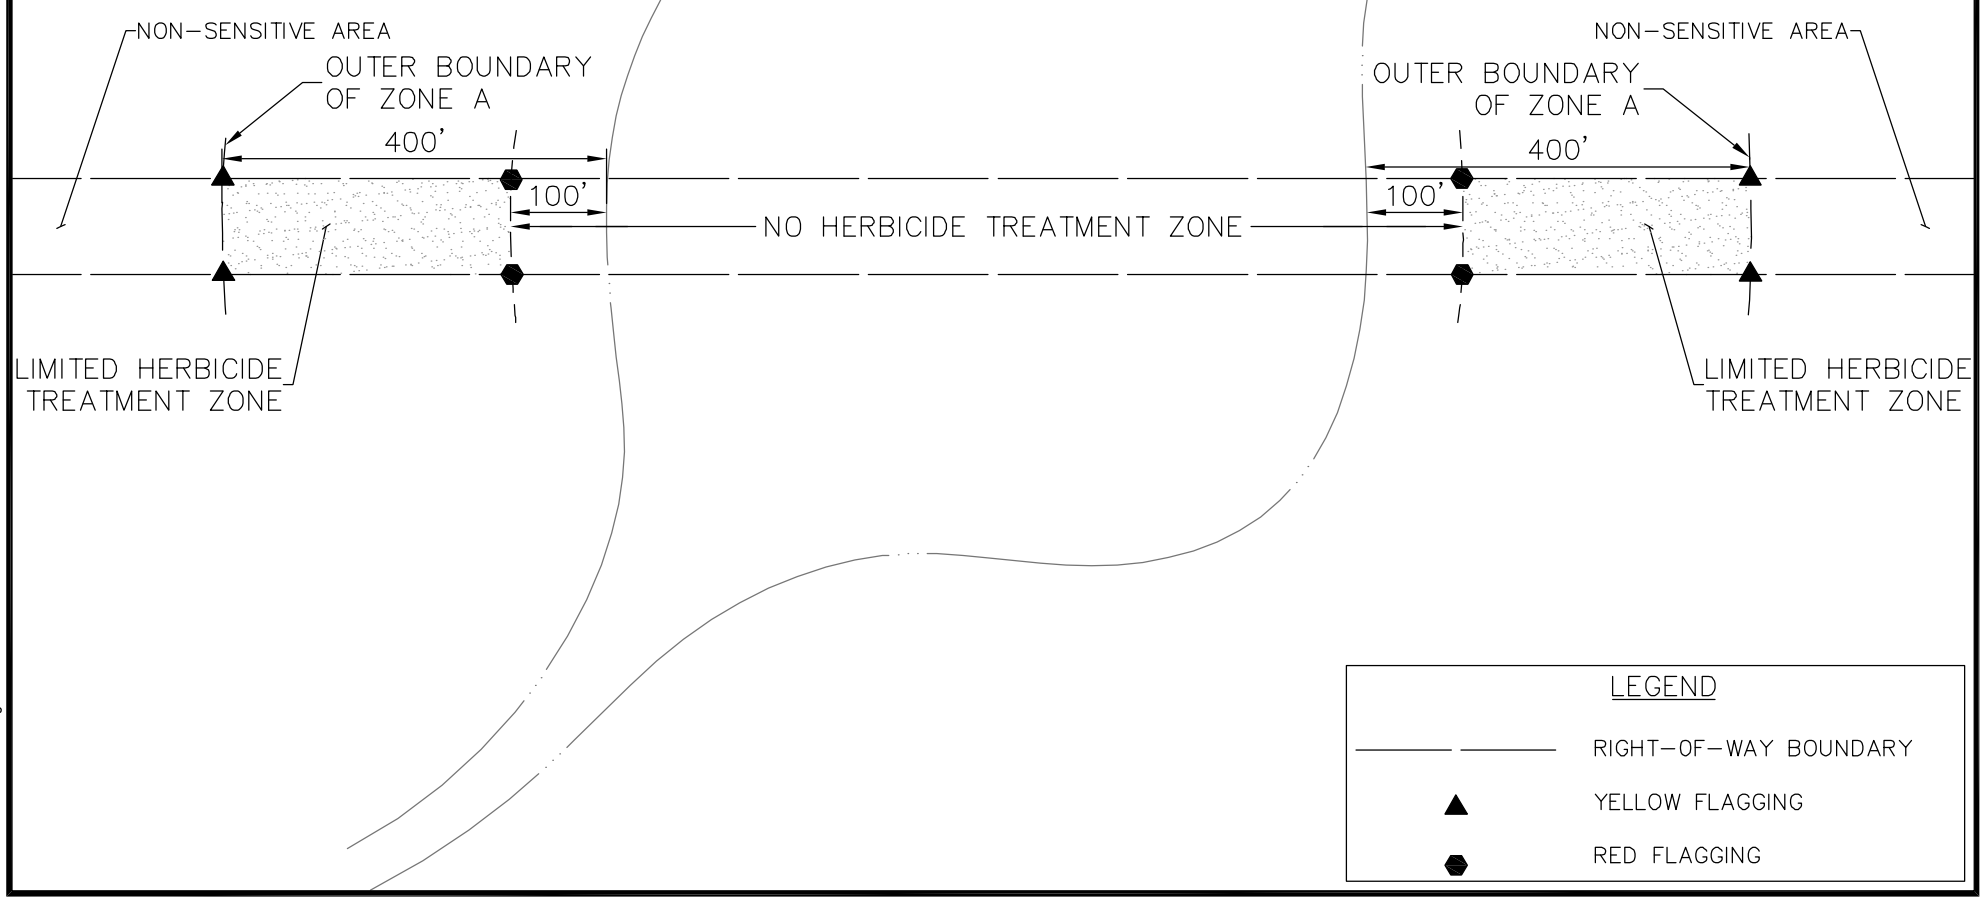

LEGEND	
	RIGHT-OF-WAY BOUNDARY
	YELLOW FLAGGING
	RED FLAGGING

UCS: WRLD  
 LMS VIEW: FIG. 2  
 00727A245TP001.dwg  
 LMAN: PLOT  
 CTB: F&O Standard

SCALE:	HORZ.: N.T.S.
	VERT.: N/A
DATUM:	
	HORZ.: N/A
	VERT.: N/A
GRAPHIC SCALE	

WWW.FandO.COM



**FUSS & O'NEILL**  
*Discipline to Deliver*

78 INTERSTATE DR WEST SPRINGFIELD, MA 01089 413.452.0445

HOLYOKE GAS & ELECTRIC DEPARTMENT  
 METHOD TO FLAG PUBLIC SURFACE WATER SOURCE  
 VEGETATION MANAGEMENT PLAN  
 HOLYOKE MASSACHUSETTS

PROJ. No.: 2000727.A55  
 DATE: NOVEMBER 2007  
  
**FIG. 2**